




Stanley Sheldon Hall (SSH)

20 & 21 November 2024


Available

Reserved

KEEP CLEAR

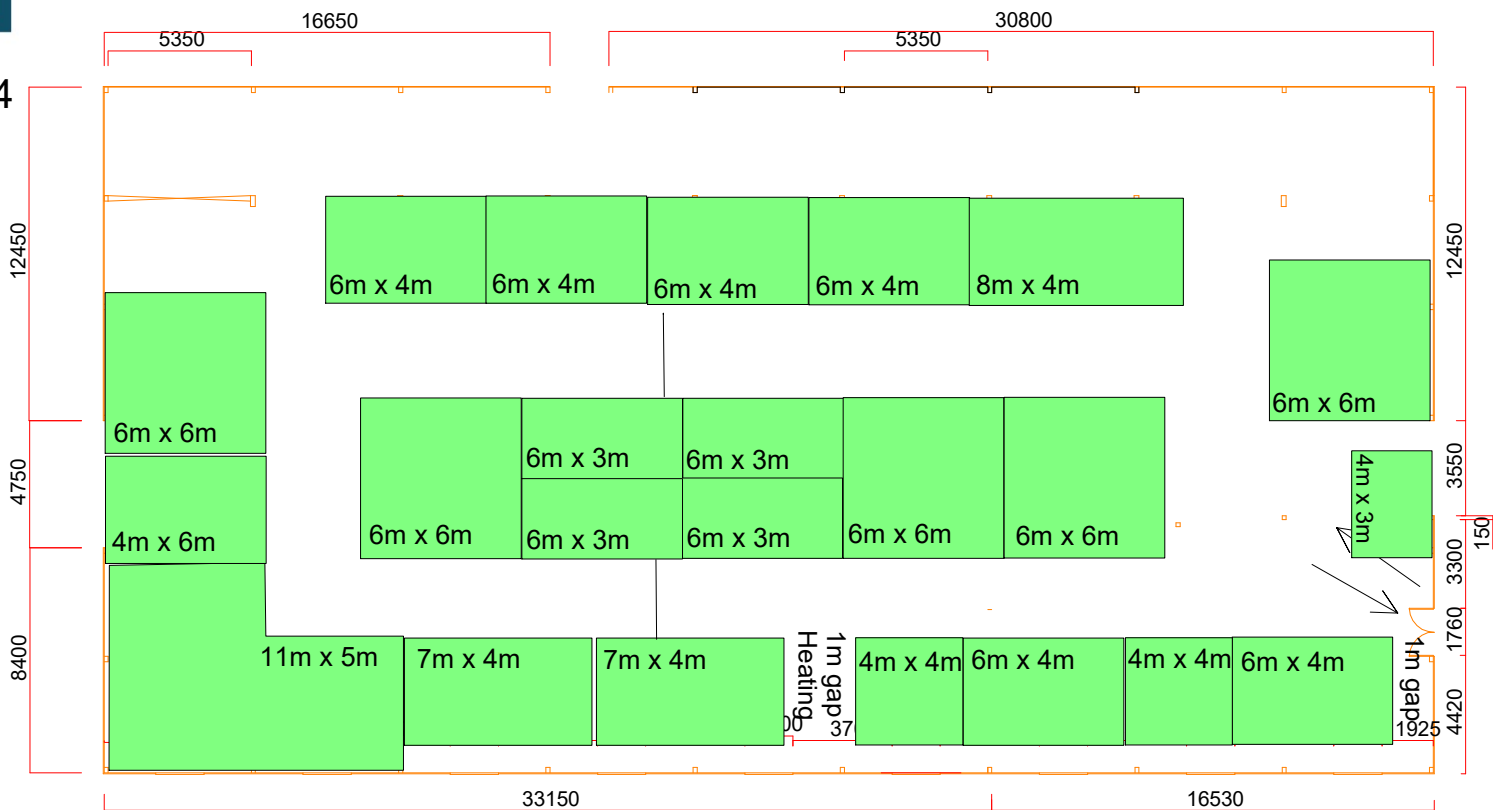

PLAN

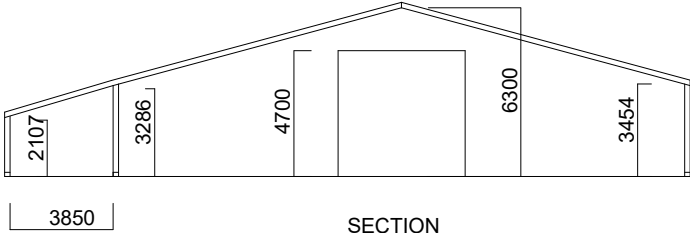

SECTION

KEY TO SYMBOLS
DOUBLE SOCKET
TUBE LIGHT
CEILING MOUNTED SOCKET
BT POINT
FUSE BOARD
GAS TAP
FIRE EXTINGUISHER
EXTRACTOR FAN
FIRE ALARM PANIC BUTTON
INTRUDER ALARM SENSOR
FIRE ALARM SIREN
LOUD SPEAKER
MAIN SWITCHES

Newark & Nottingham Agricultural Society
The Showground, Winthorpe, Newark, Nottinghamshire.

SCHEMATIC DRAWING OF AVAILBLE AREA.

Scale: 1:200 Date compiled: 24 October 2000

Building Title:-