


RICHMOND HOUSE
 MAIN ROAD
 LONG BENNINGTON
 NOTTINGHAMSHIRE
 NG22 5JR
 Tel: 0140283166
 jpm-ldesign.co.uk

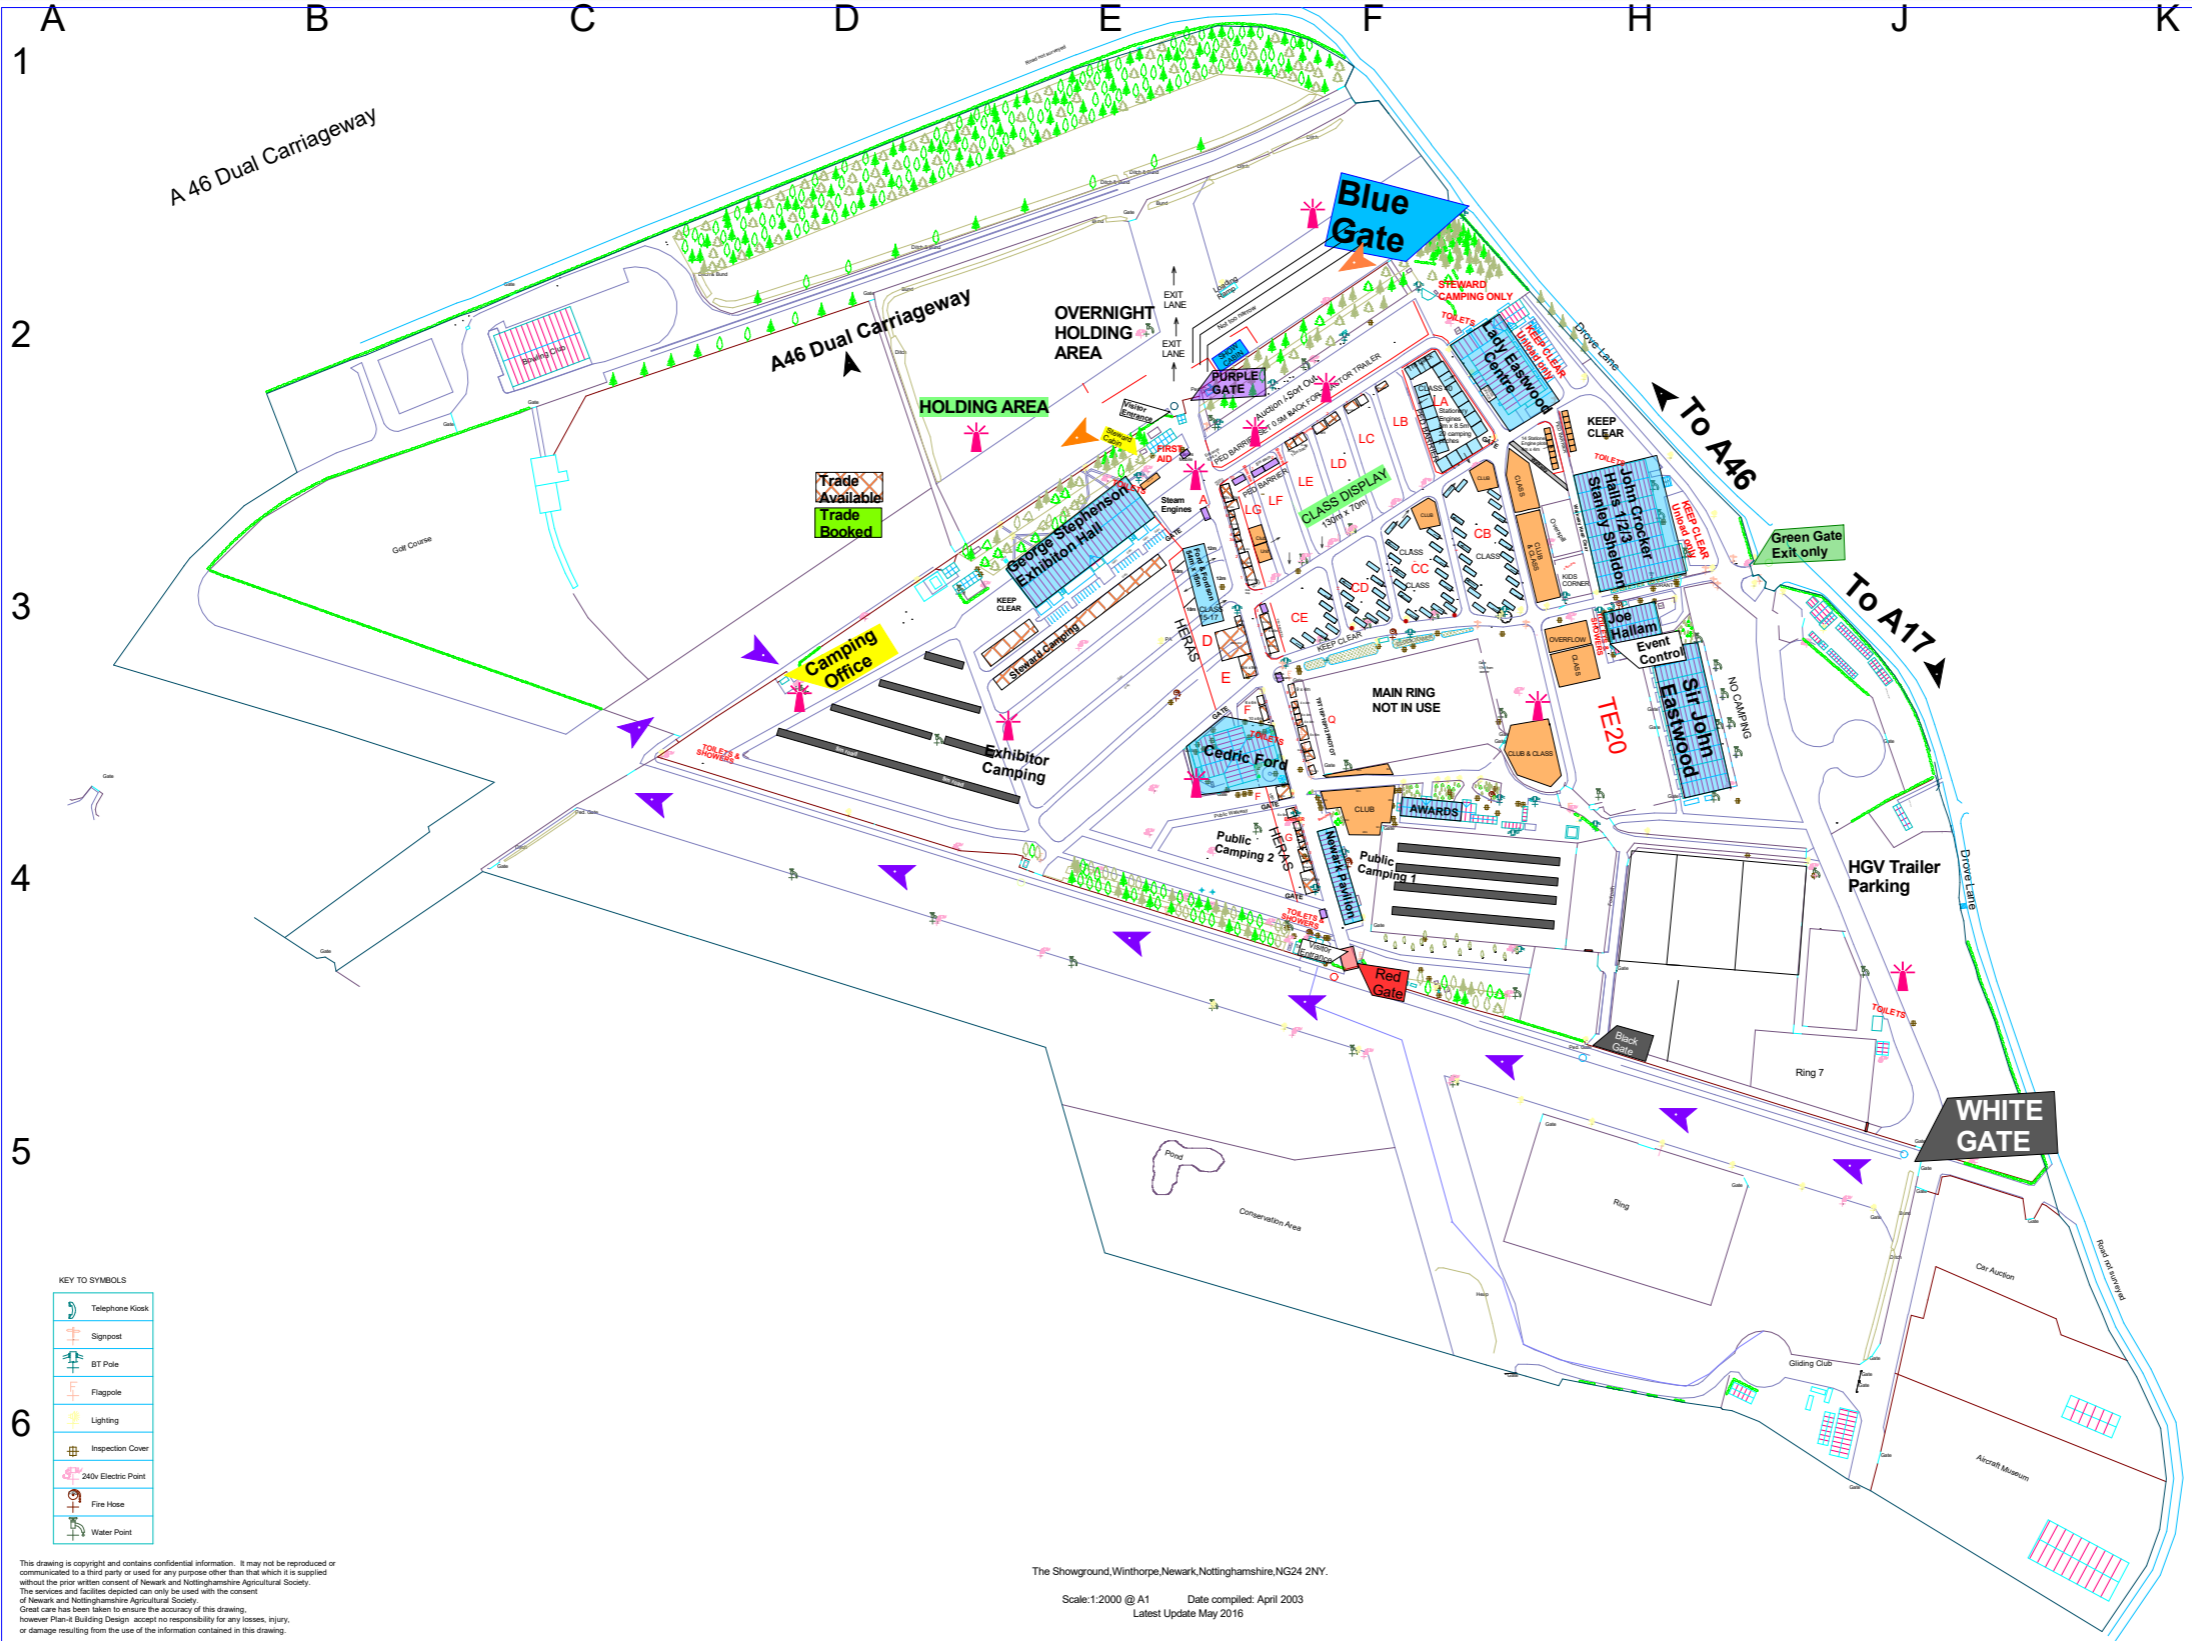

KEY TO SYMBOLS

	Telephone Kiosk
	Signpost
	BT Pole
	Flagpole
	Lighting
	Inspection Cover
	240v Electric Point
	Fire Hose
	Water Point

This drawing is copyright and contains confidential information. It may not be reproduced or communicated to a third party or used for any purpose other than that which it is supplied without the prior written consent of Newark and Nottinghamshire Agricultural Society. The services and facilities depicted can only be used with the consent of Newark and Nottinghamshire Agricultural Society. Great care has been taken to ensure the accuracy of this drawing, however Plans & Building Design accept no responsibility for any losses, injury, or damage resulting from the use of the information contained in this drawing.

The Showground, Winthorpe, Newark, Nottinghamshire, NG24 2NY.
 Scale: 1:2000 @ A1 Date compiled: April 2003
 Latest Update May 2016