

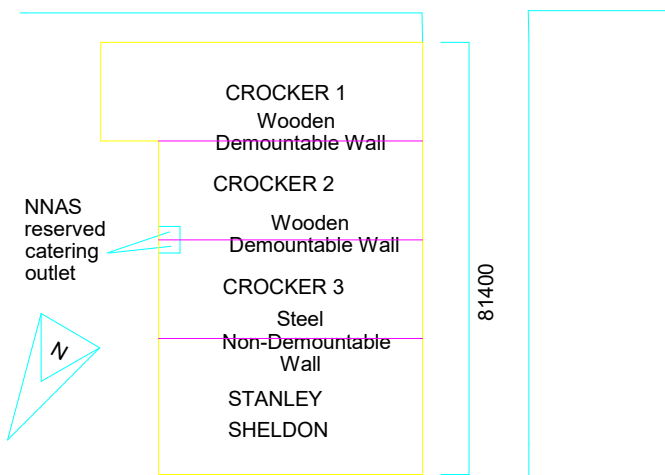


John Crocker Hall 1

7 & 8 November 2026

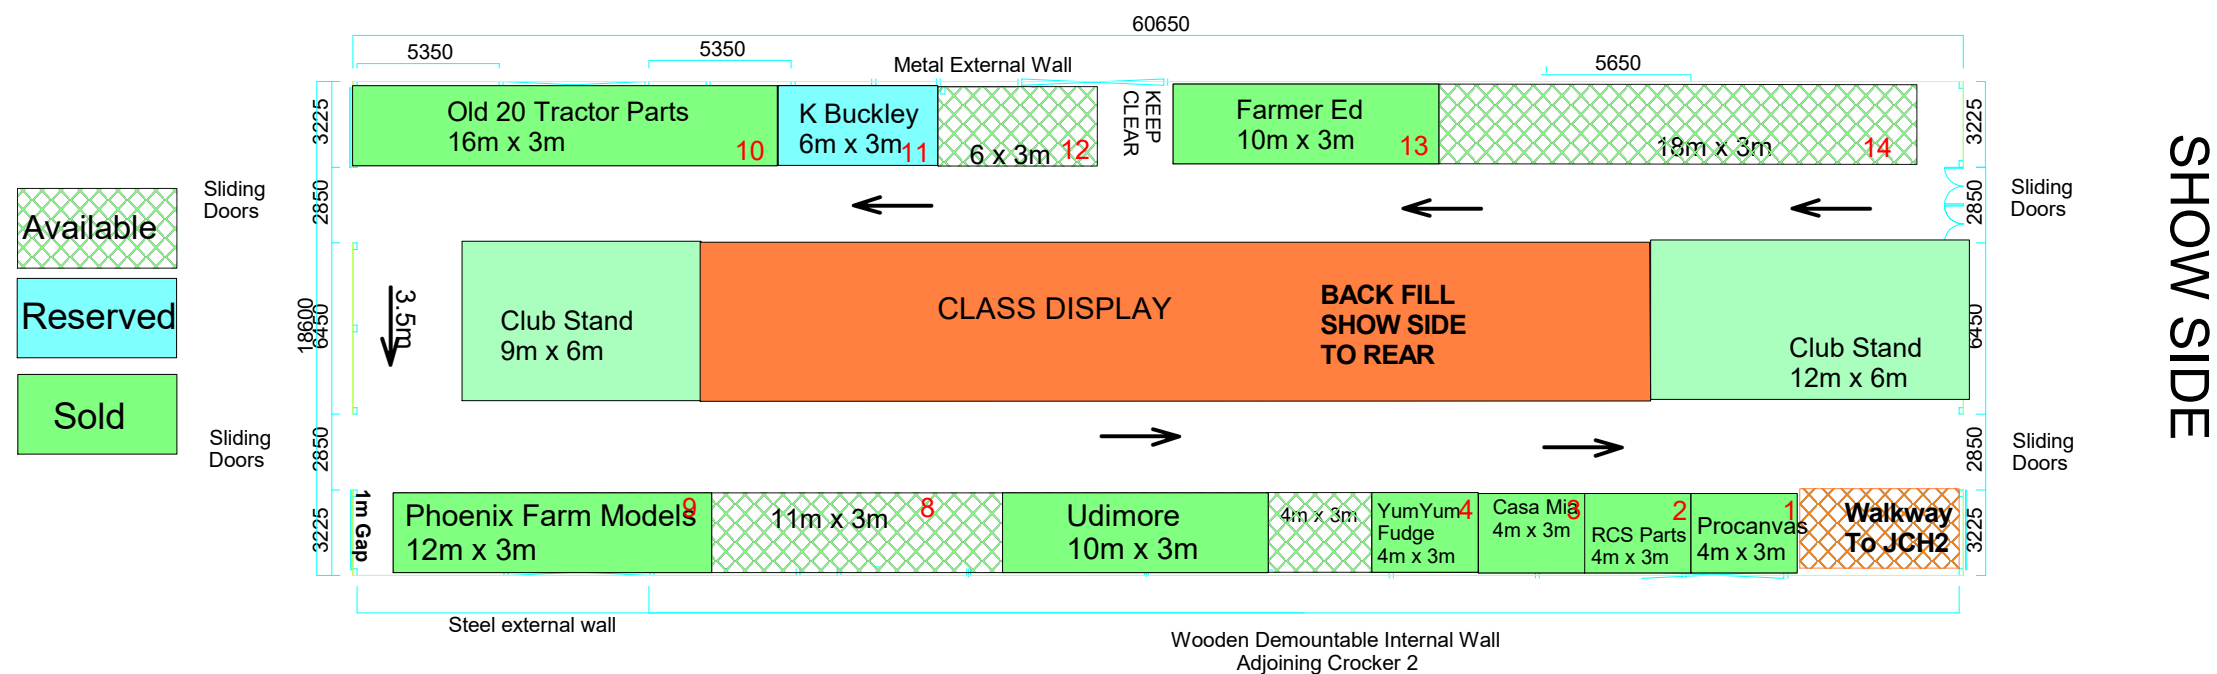

KEY TO SYMBOLS
DOUBLE SOCKET
TUBE LIGHT
CEILING MOUNTED SOCKET
BT POINT
FUSE BOARD
GAS TAP
FIRE EXTINGUISHER
EXTRACTOR FAN
FIRE ALARM PANIC BUTTON
INTRUDER ALARM SENSOR
FIRE ALARM SIREN
LOUD SPEAKER
MAIN SWITCHES

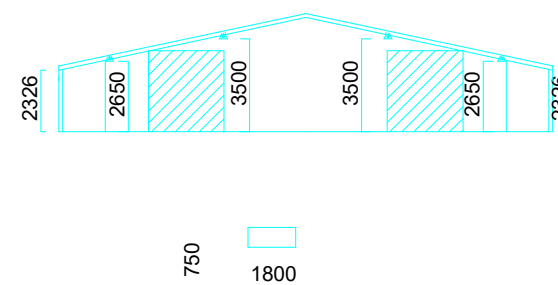

Newark & Nottingham Agricultural Society
The Showground, Winthorpe, Newark, Nottinghamshire. NG 24 2NY.

SCHEMATIC DRAWING OF AVAILABLE AREA.

Scale: 1:200 Date compiled: 24 October 2000
All measurements are internal usable area